




CROSS SECTION AT GRID LINE Ab

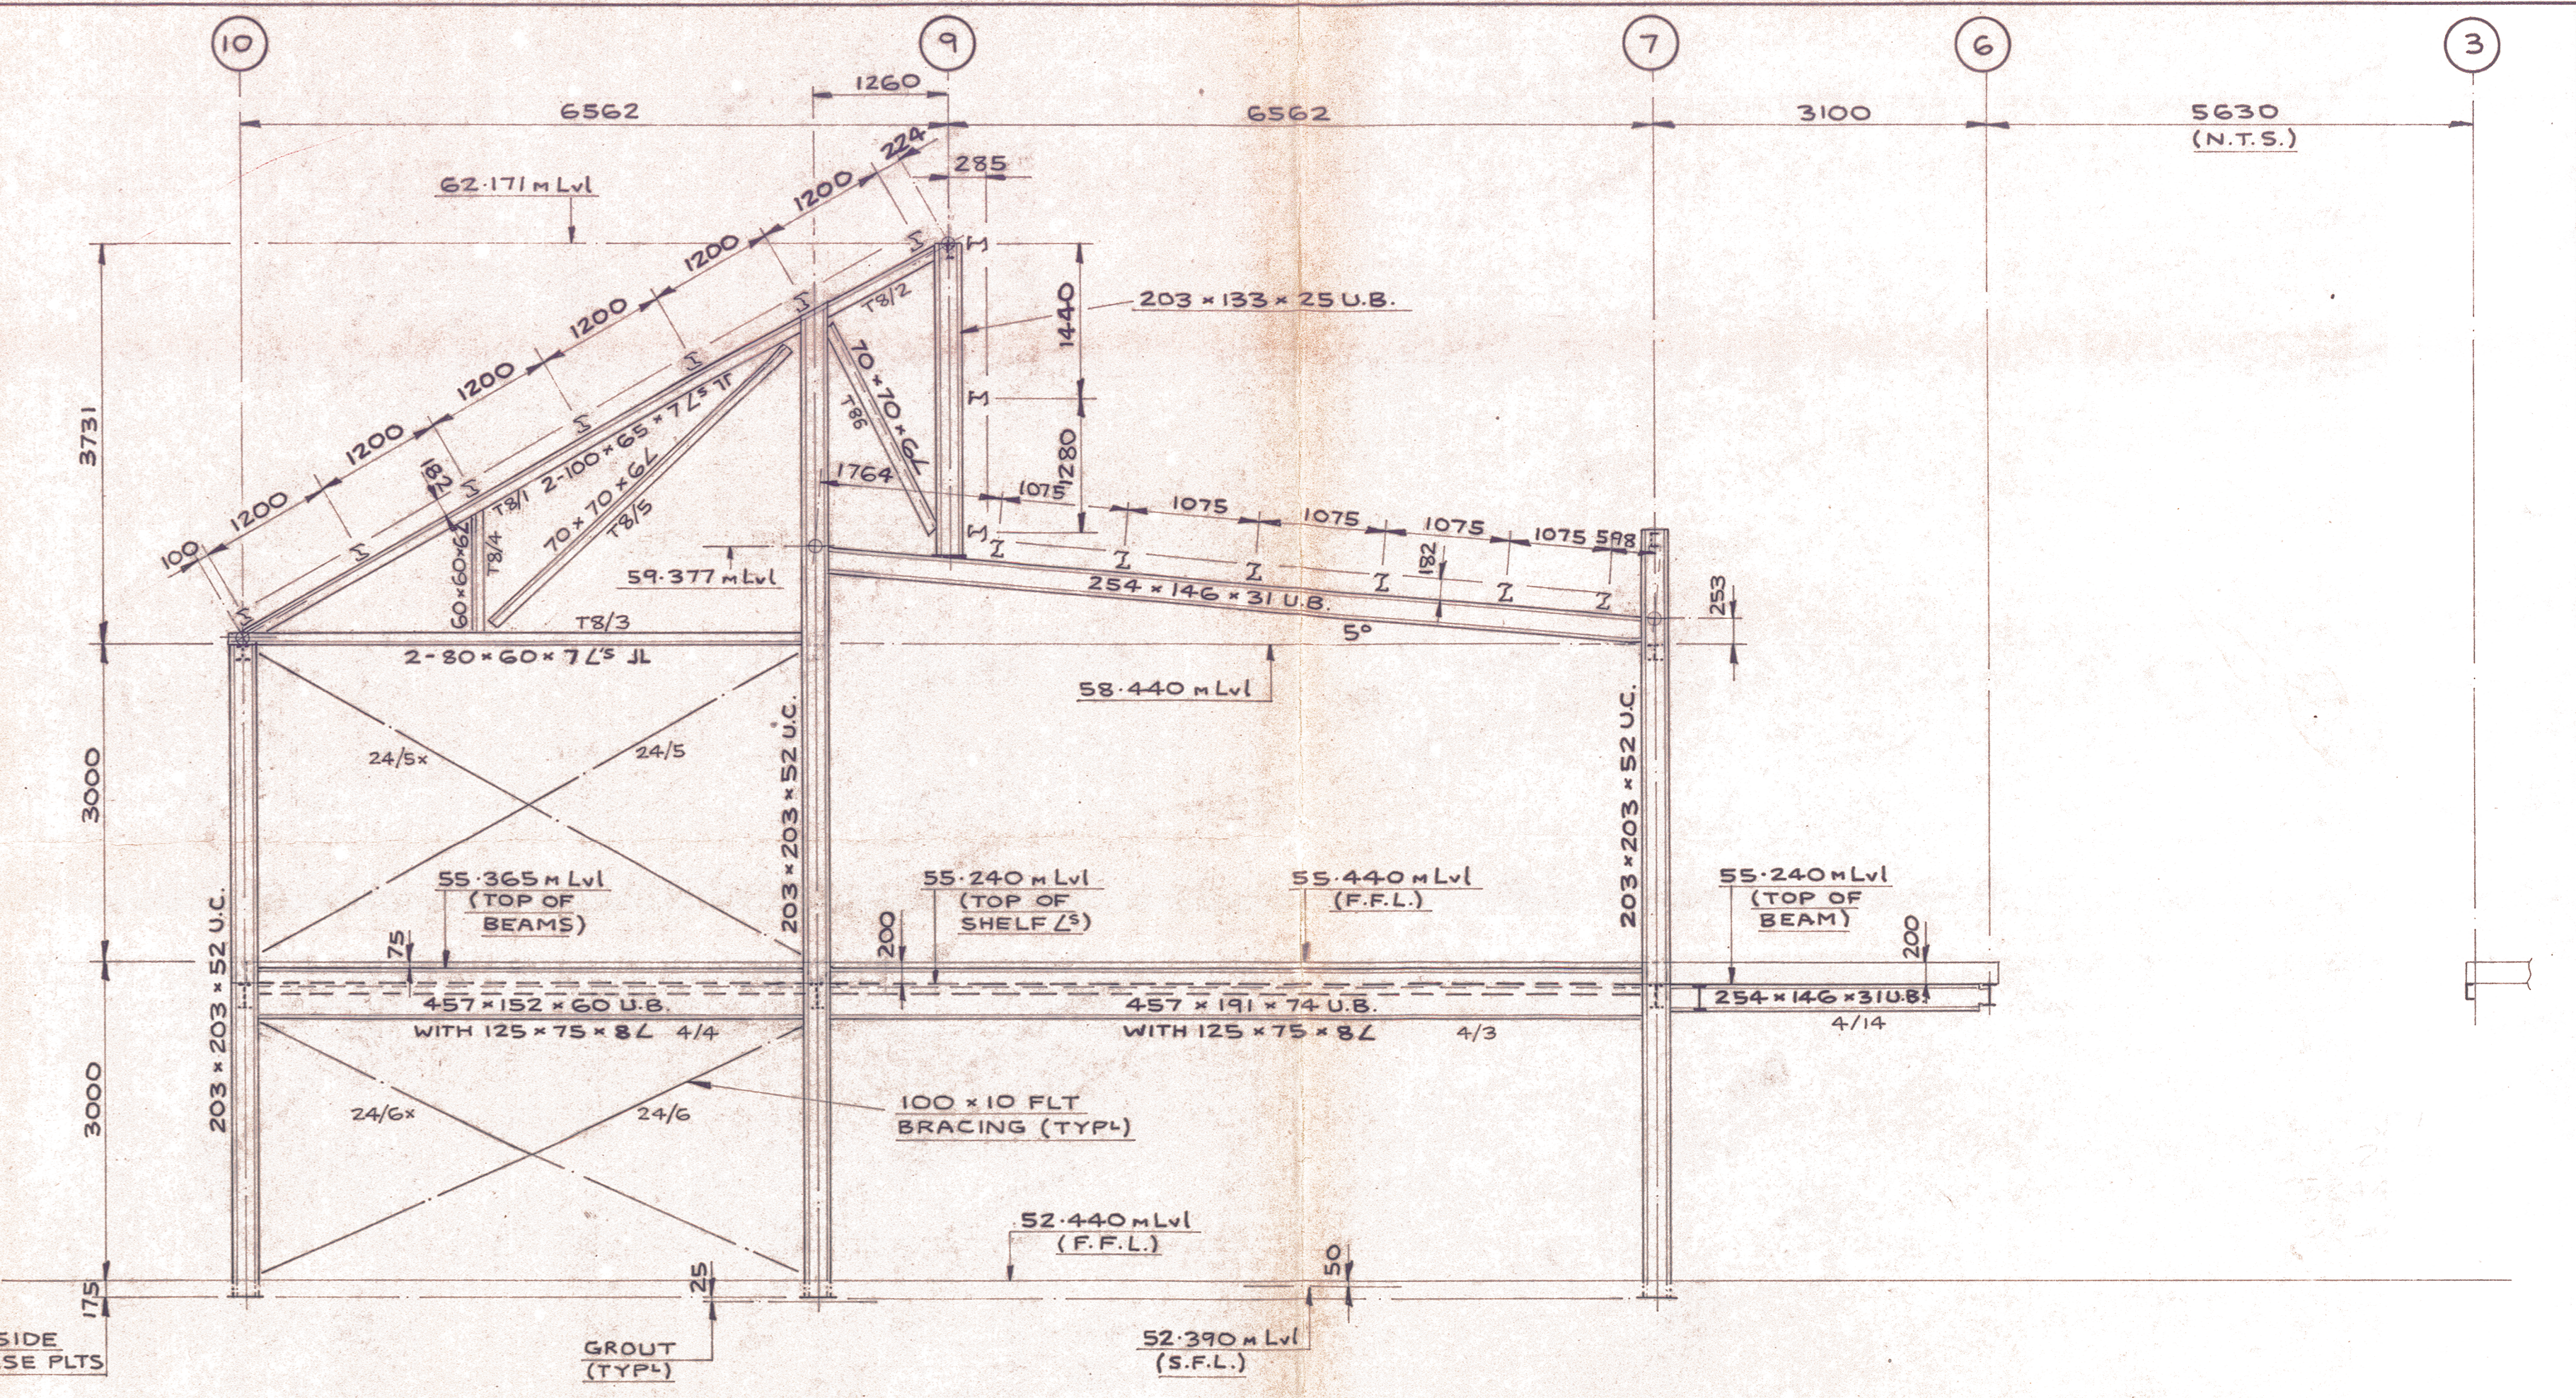

ELEVATION/CROSS SECTION AT LINE Ea

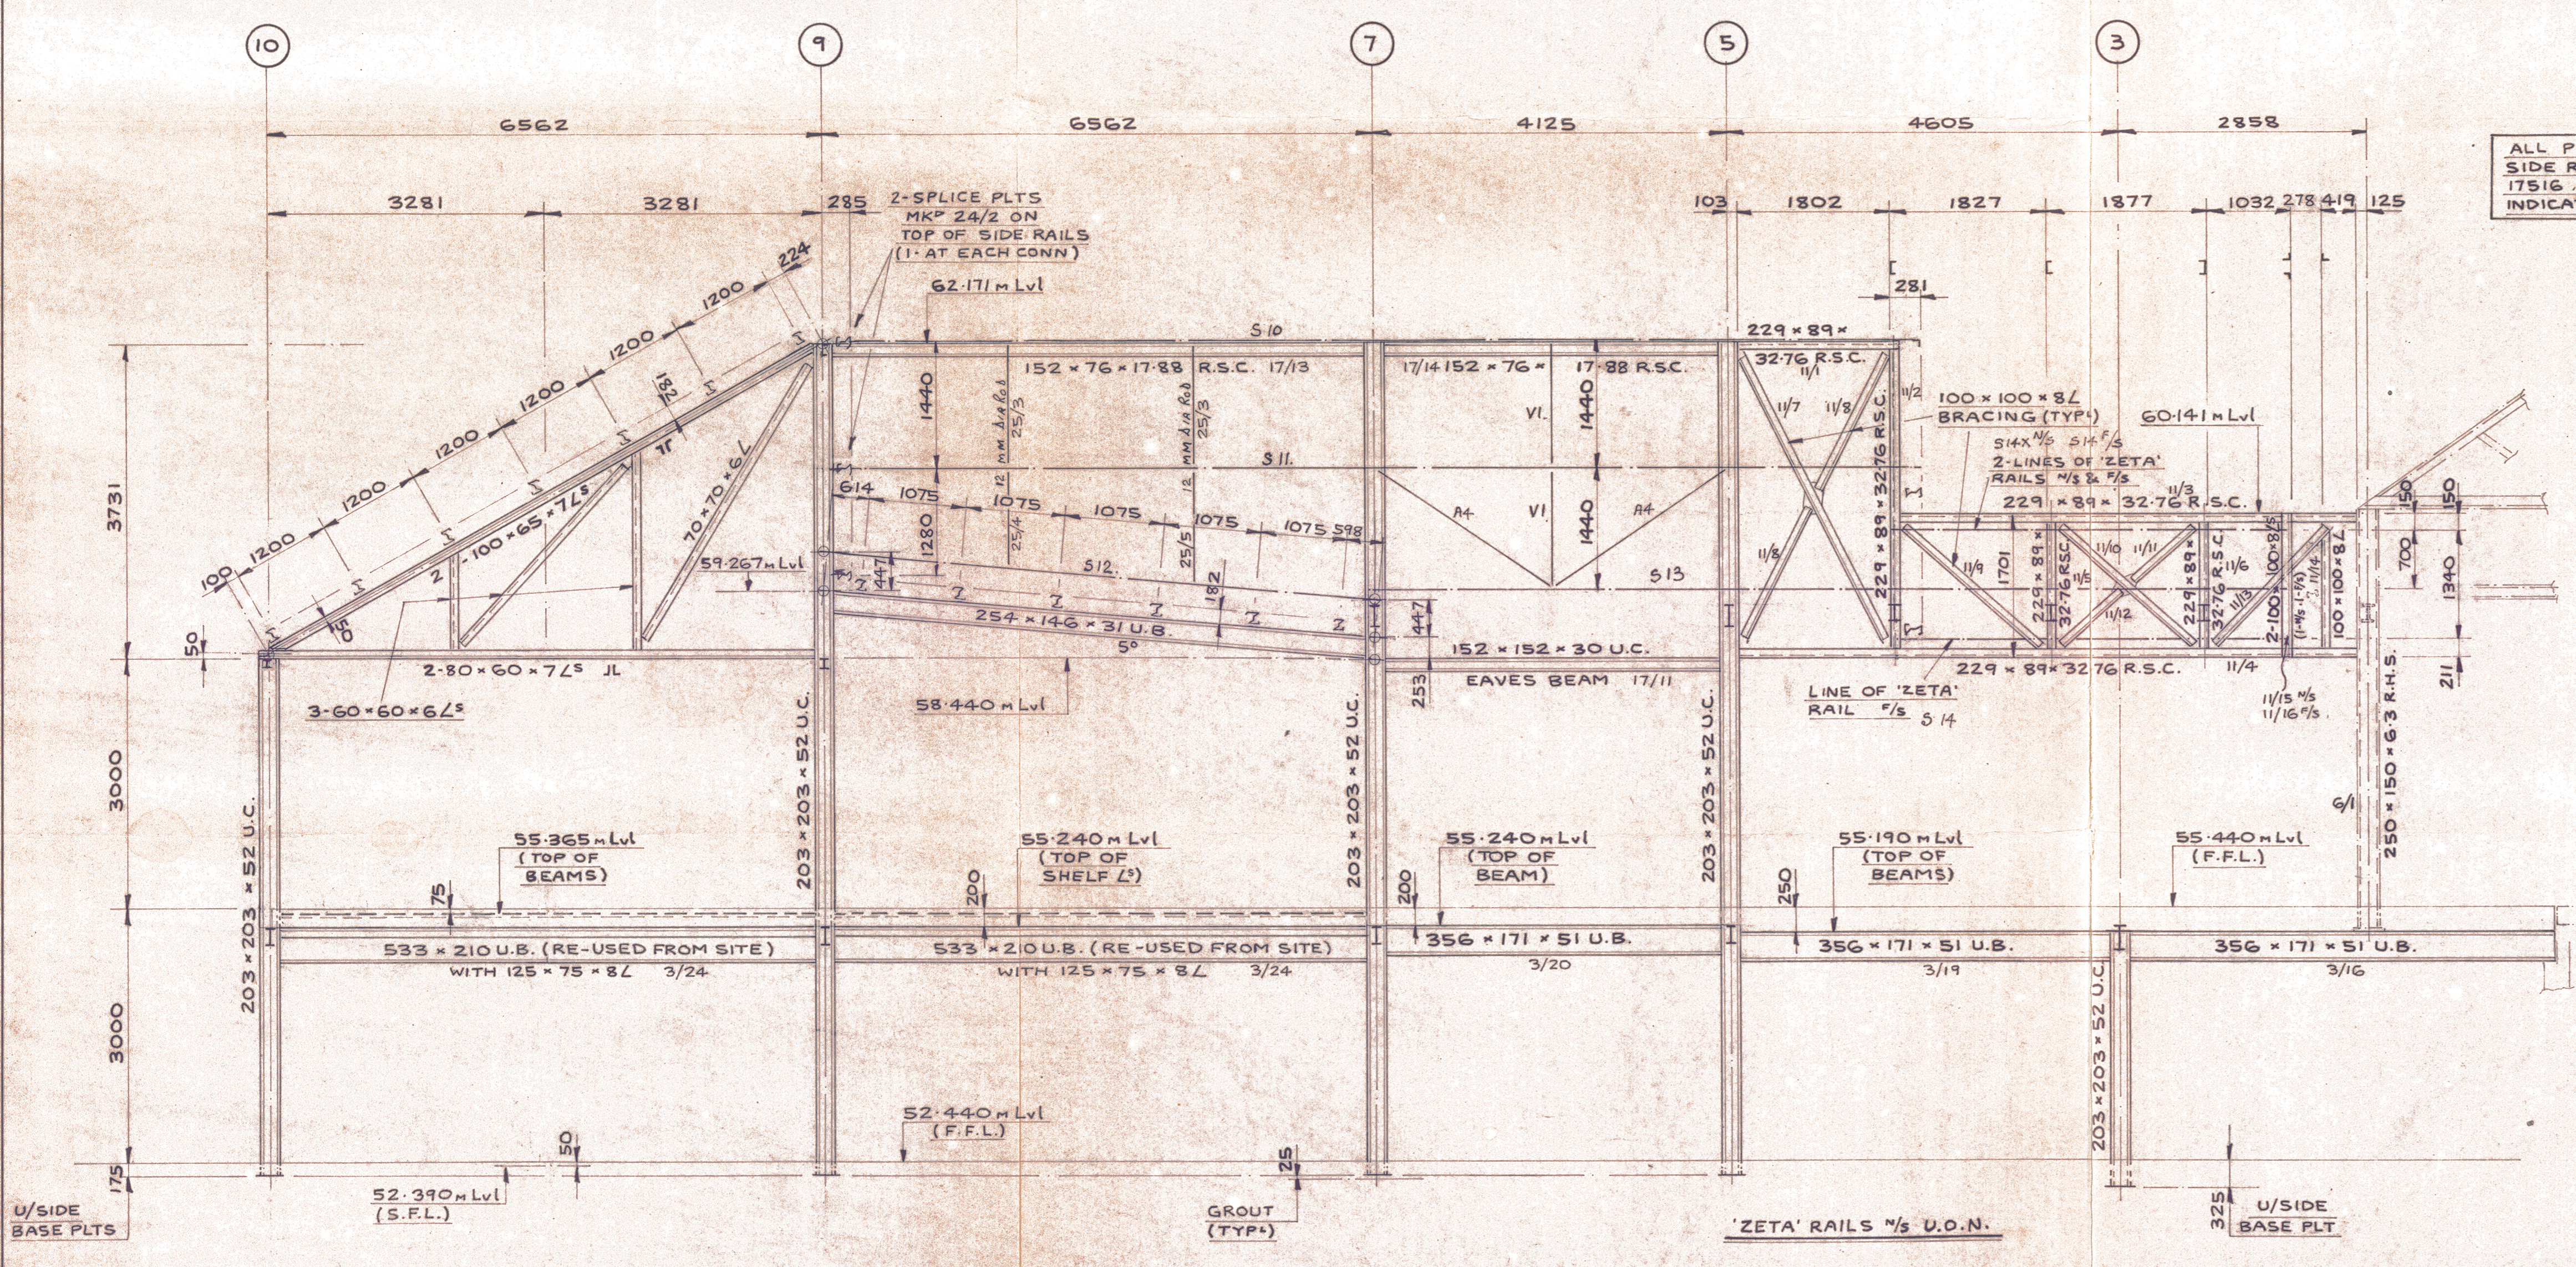

CROSS SECTION AT GRID LINE Aa

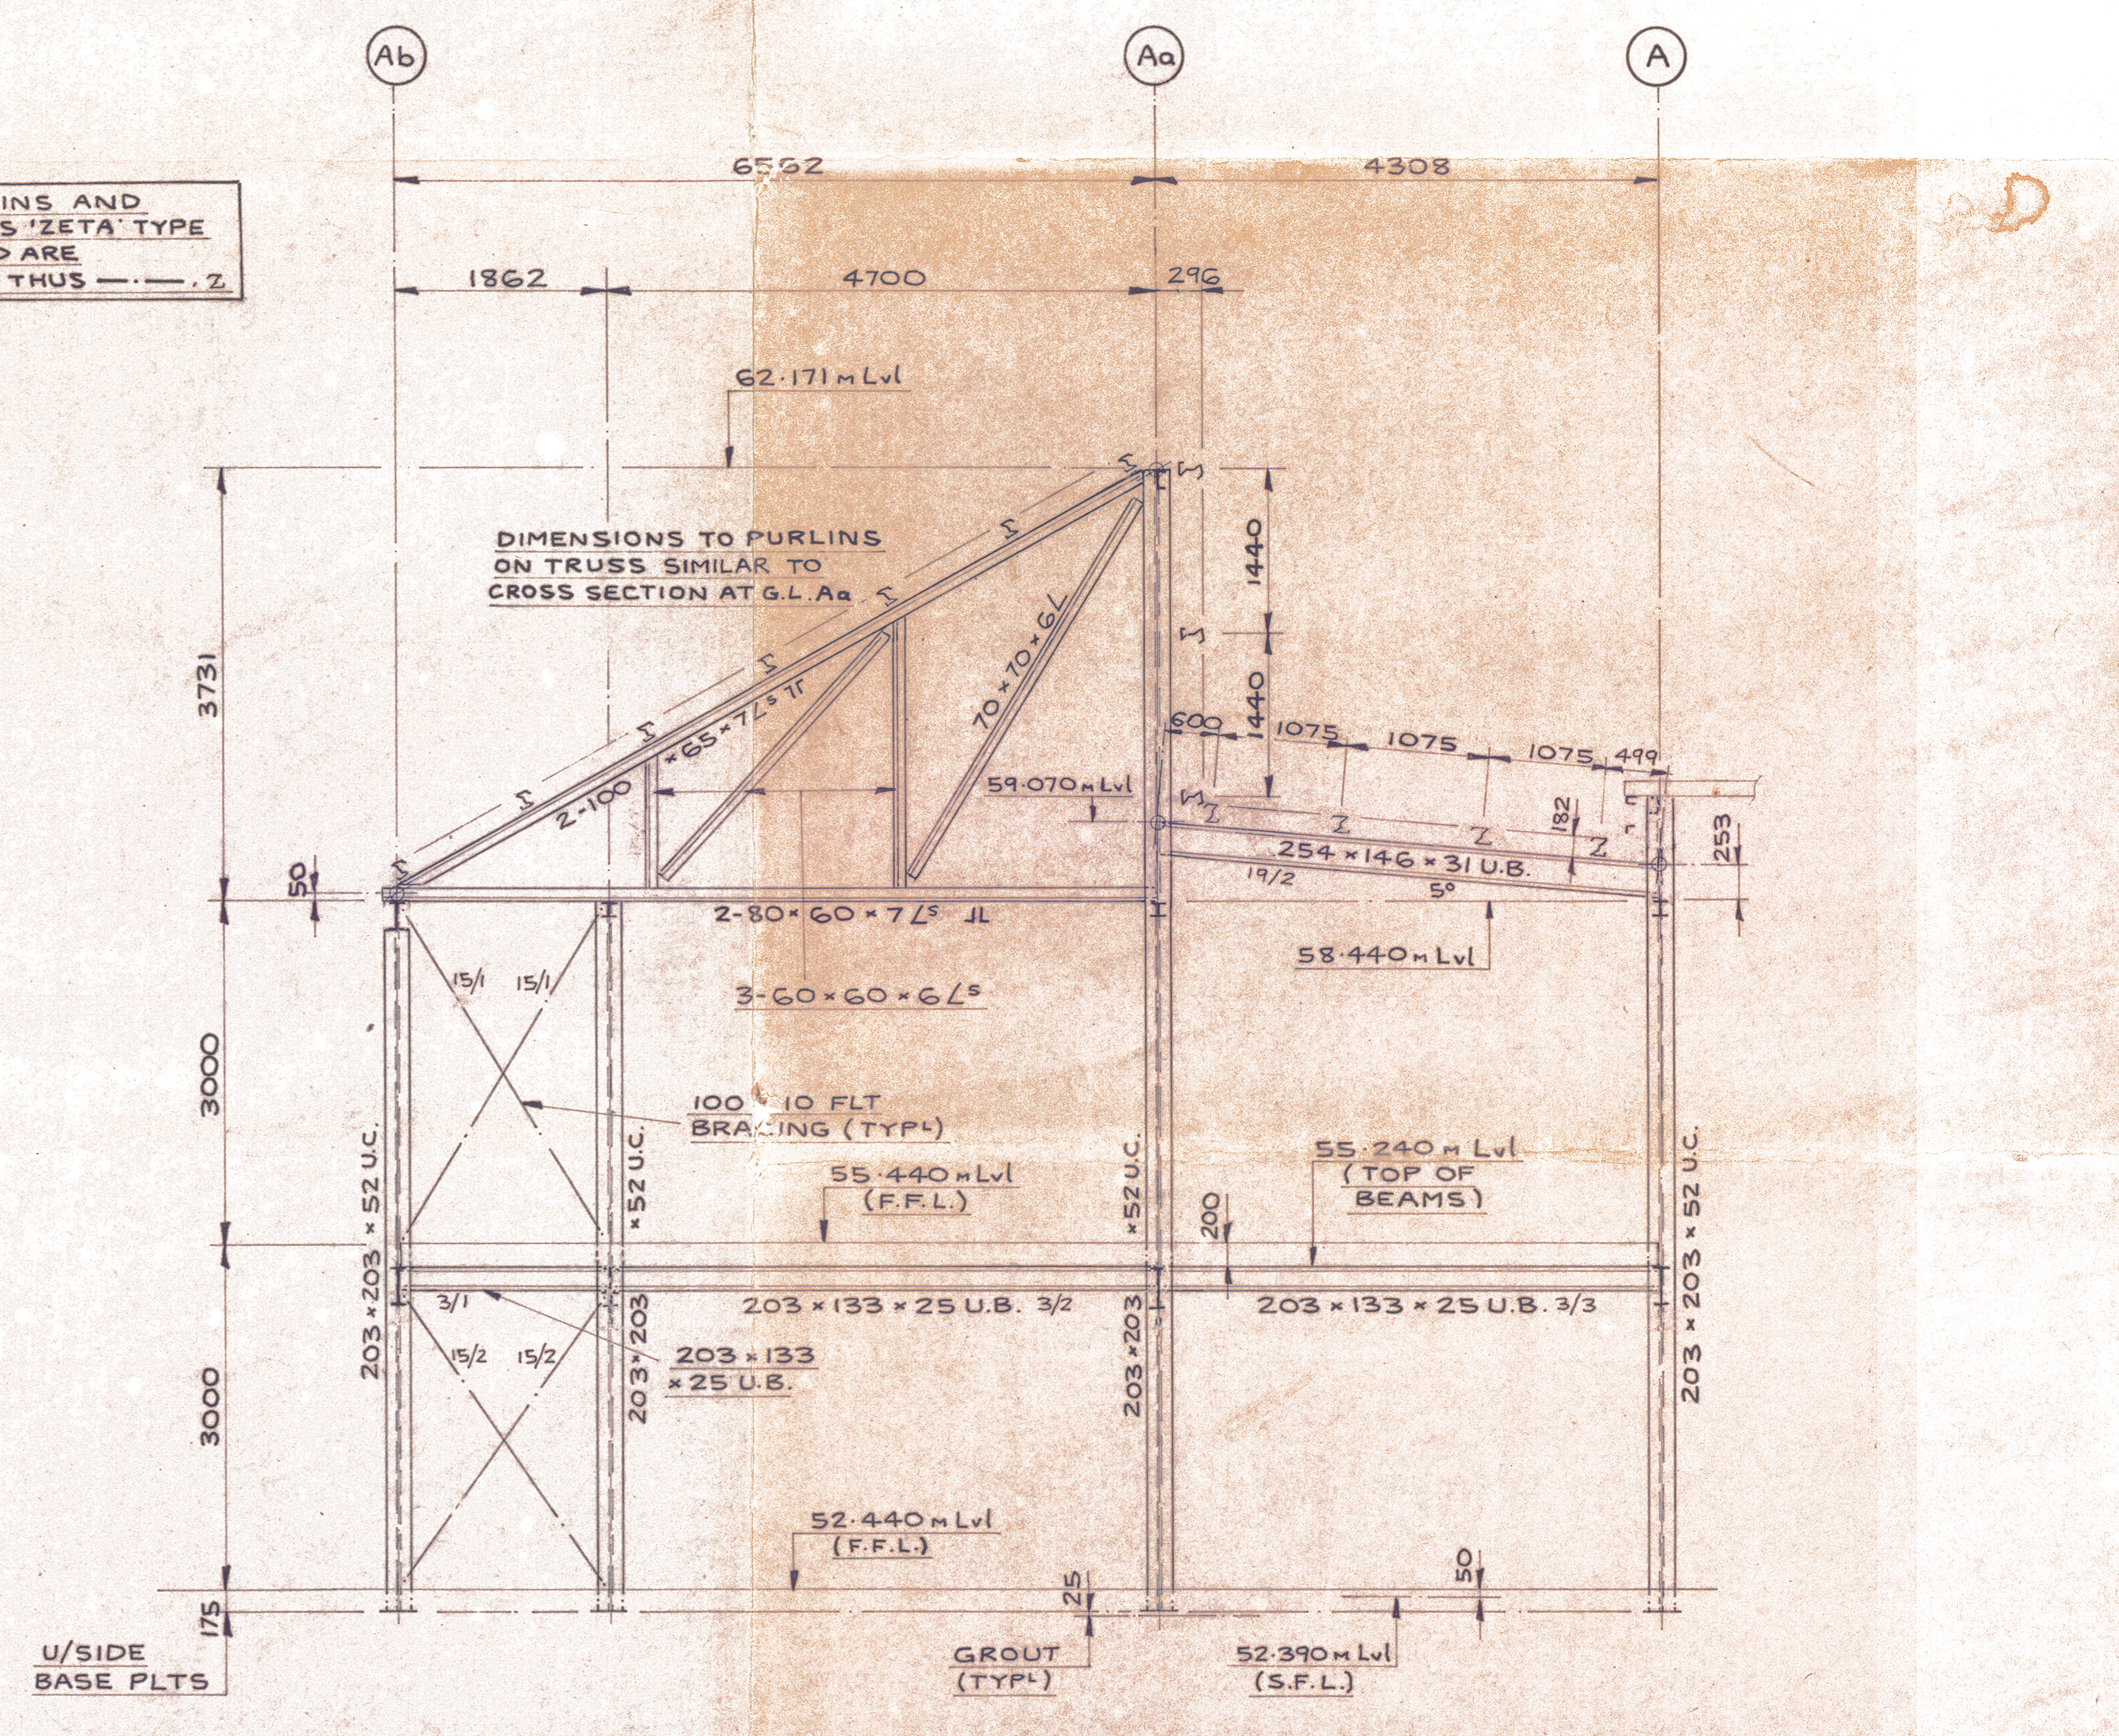

CROSS SECTION AT GRID LINE 5

ALL PURLINS AND SIDE RAILS 'ZETA' TYPE 175IG AND ARE INDICATED THUS --- Z

BROWNIE & MURRAY STEELWORK LTD.
STRUCTURAL ENGINEERS
120 CORNWALL STREET SOUTH
GLASGOW G41 1BD

DEVELOPMENT AT KELBURN ST. BARRHEAD
GENERAL ARRANGEMENT - CROSS SECTIONS

FABRICATED BY	UNLESS OTHERWISE NOTED RIVS. DIA. BOLTS DIA. HLS. DIA.
SECTION LEADER	DRAWN BY A. LYLE
CHECKED BY	DATE SEPTEMBER '85

SHOP BOLTS THUS	SHOP BOLTS CSK. NEAR SIDE	SHOP BOLTS CSK. FAR SIDE
SHOP RIVETS THUS	SHOP RIVETS CSK. NEAR SIDE	SHOP RIVETS CSK. FAR SIDE

PAINTING		
C		
B	ALTERATIONS TO TRUSS AT LINE Ea	
A	GENERAL ALTERATIONS	
REV.	DATE	ALTERATION

CLASSIFICATION	JOB No. 85/33
	DRG. No. 9 B